


# Solare™ Acoustic Single Glazed Partition System Floor Recessed Door Closer

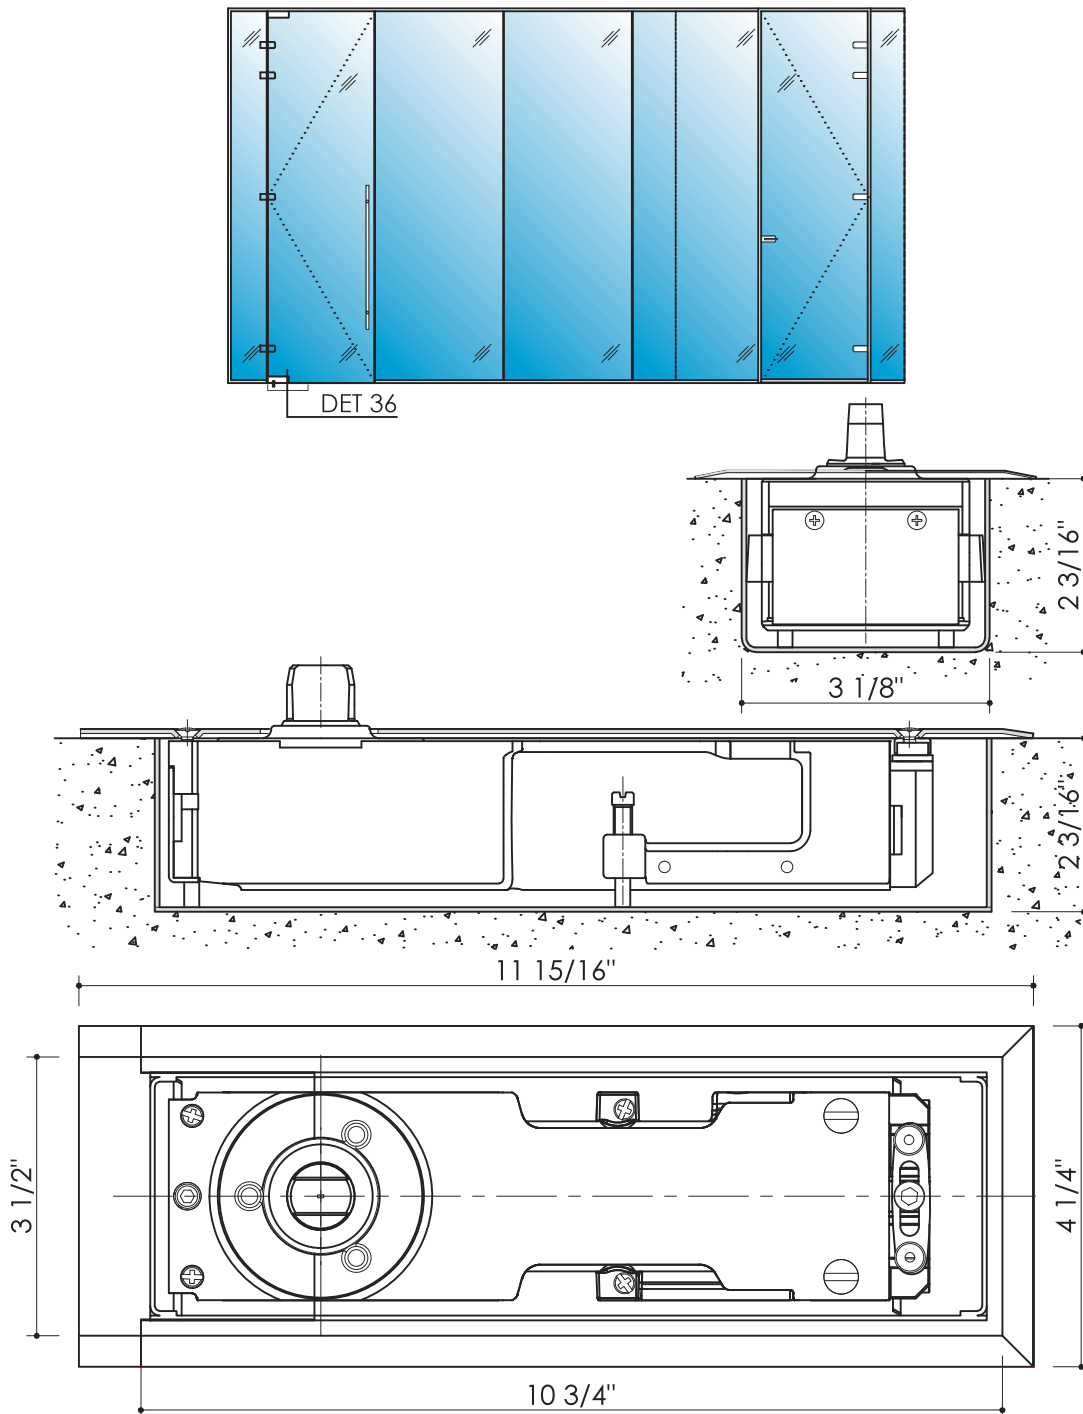

Hardware Characteristics  
Maximum Door Width: 40" max.  
Maximum Door Weight: 260 lbs  
Constant Hold Open is not available  
Accessibility Requirements (Pull Strength) is available upon request.



200 Pemberwick Road  
Greenwich, CT 06831

T: (877) 282-6843  
F: (914) 934-5992  
W: [www.avantisystemsusa.com](http://www.avantisystemsusa.com)  
E: [sales@avantisystemsusa.com](mailto:sales@avantisystemsusa.com)