
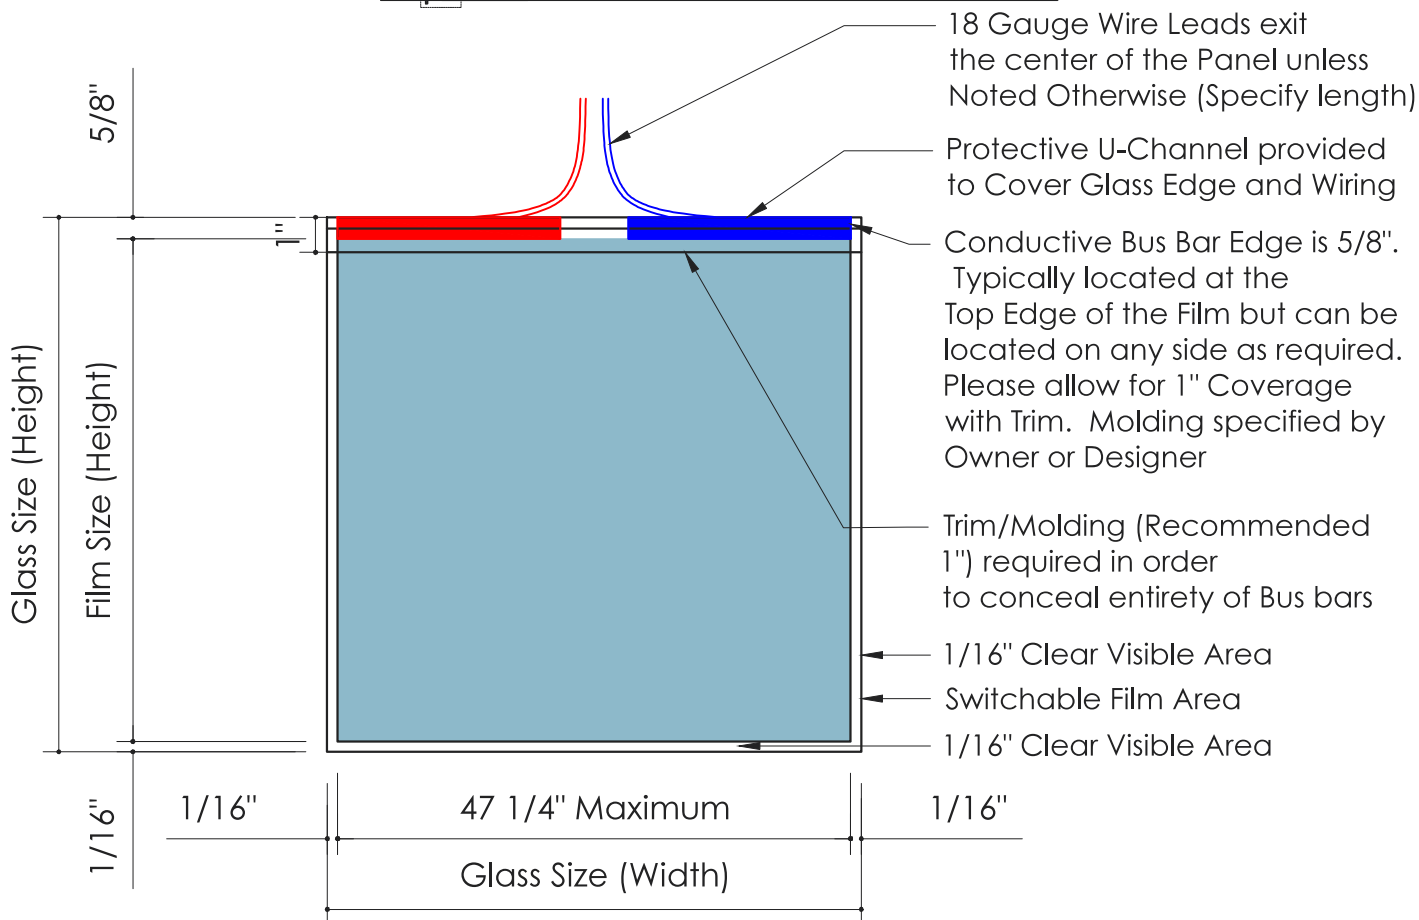


Solare™ Acoustic Single Glazed Partition System Lunar™ Smart Glass Glazing Panel

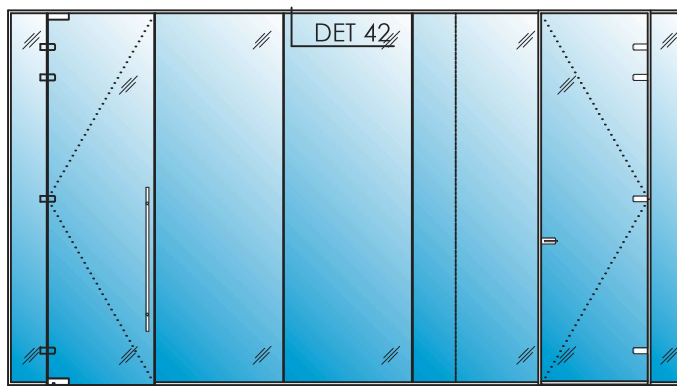

Solare™ Acoustic Single Glazed Partition System Lunar™ Smart Glass Characteristics

Each switchable glass panel is controlled separately by single/ 3 way switches

Maximum Glazing Panel Height: Full height up to 12 feet

Maximum Glazing Panel Width: 4 feet

UL Listed Building Wire to be connected to Junction Box/ Power Supply (110VAC/ 60 Hz)

Laminated Glass/ Polymer Dispersed Liquid Crystal Film (PDLC) panel is rated 'ANSI Z97.1 Class A', all edges EXCEPT for Busbar Edge (top edge of glass panel) which is flat polished.

Standard Colors Available: Neutral, Grey, Green, Bronze and Blue



200 Pemberwick Road
Greenwich, CT 06831

T: (877) 282-6843
F: (914) 934-5992
W: www.avantisystemsusa.com
E: sales@avantisystemsusa.com